


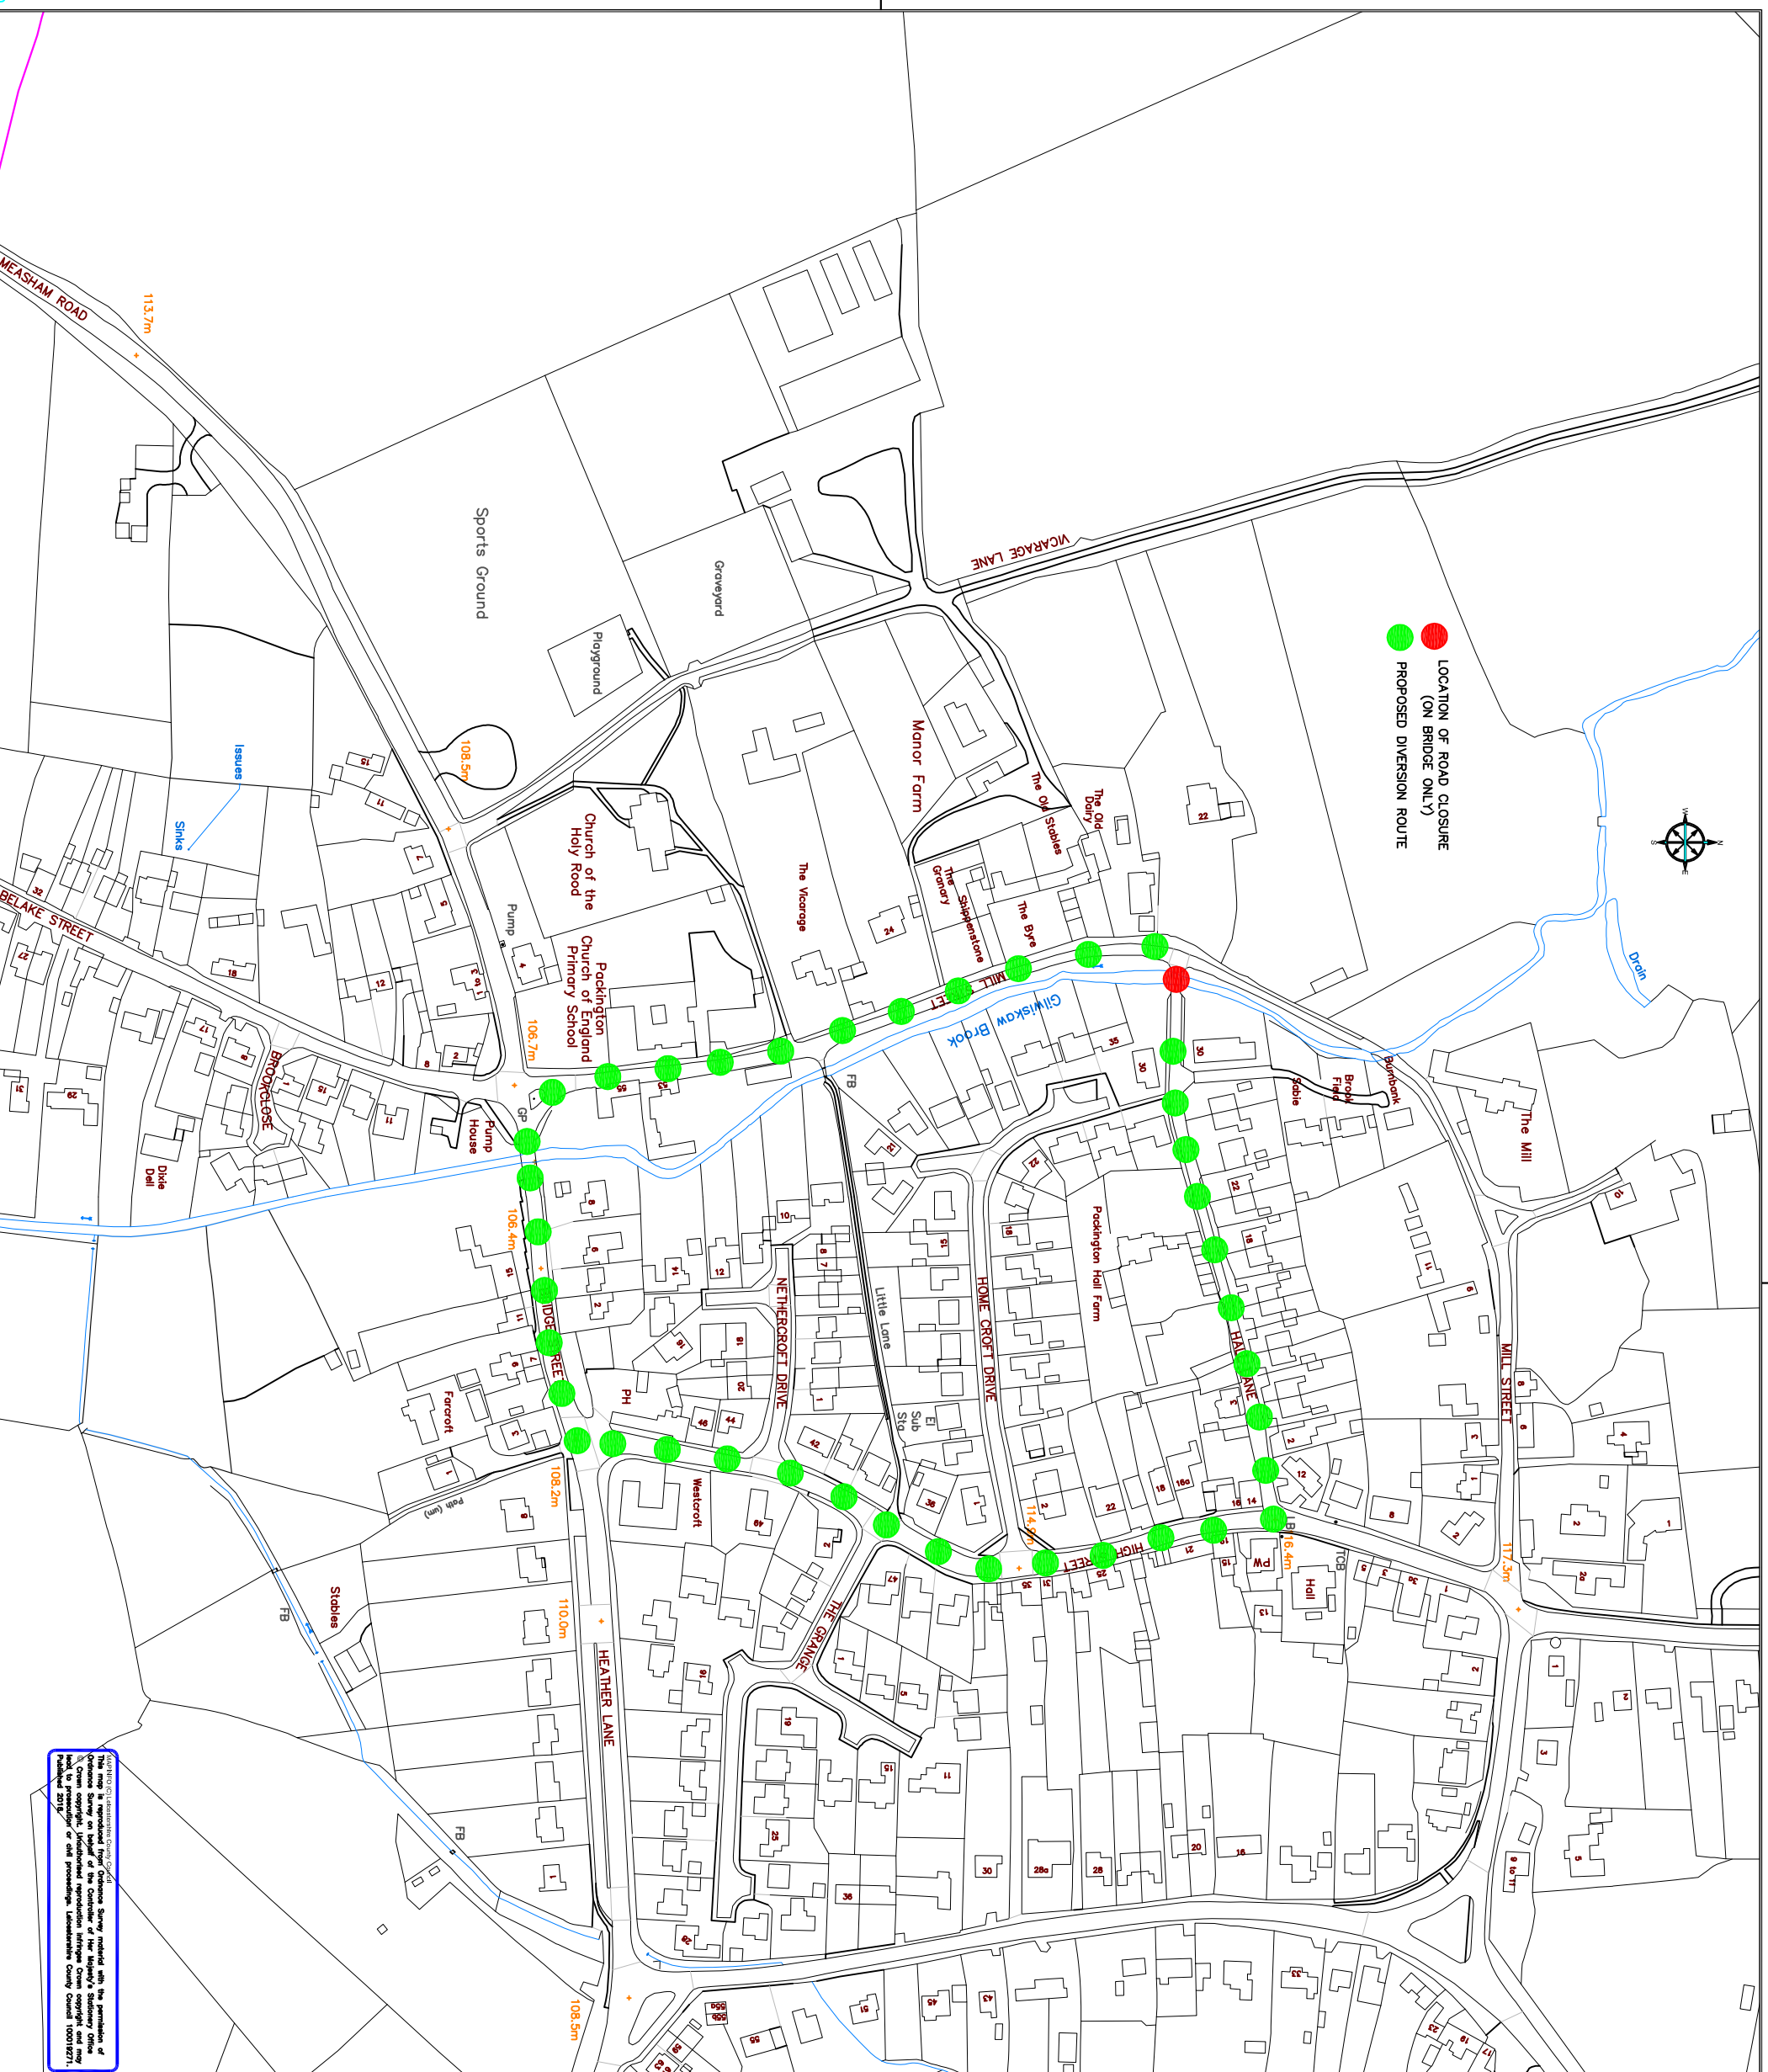

● LOCATION OF ROAD CLOSURE
(ON BRIDGE ONLY)
● PROPOSED DIVERSION ROUTE



NOTES:

1. ALL DIMENSIONS ARE IN METRES. ALL LEVELS ARE IN METRES ABOVE ORDNANCE DATUM.
2. THIS DRAWING IS TO BE READ PARTICULARLY IN CONJUNCTION WITH THE FOLLOWING DRAWINGS:-

REVISION	AMENDMENT	SIGNED/DATED	REV.



ENVIRONMENT AND
TRANSPORT DEPARTMENT

PHIL CROSSLAND
DIRECTOR

LEICESTERSHIRE
HIGHWAYS



TITLE:
HALL LANE PACKINGTON (LCC 0922)
BRICKWORK REPAIRS
PROPOSED DIVERSION ROUTE

DRAWING NUMBER	SCALE
0922.001/S1/001	1:2500

PREPARED BY: A WILEMAN DATE: 08.09.16
CHECKED BY: B WATSON EVANS SIZE: A3
APPROVED BY: B WATSON EVANS CORR. FILE: 0922.001

AUTOCAD PROJECT DIR: K:\Structures\0501-1000\0922 Packington\04 Main
AUTOCAD FILENAME: 0922.001/S1/001 Diversion Route.dwg

COUNTY HALL * GLENFIELD * LEICESTER * LE3 8RJ
Tel No : 0116 3050001 Direct Dial : 0116 3058376
E-Mail address: andy.wileman@lincs.gov.uk www.leicestershire.gov.uk

This map is reproduced from Ordnance Survey material with the permission of Ordnance Survey on behalf of the Controller of Her Majesty's Stationery Office. It is hereby declared that no responsibility is accepted by the Controller of Her Majesty's Stationery Office for any errors or omissions in this publication. © Crown Copyright and Ordnance Survey 2016.